

AIKEN TECHNICAL COLLEGE/MULTI SIGN MONUMENT 1_OVERVIEW

TOP VIEW



FRONT VIEW



LOCATION:




DIMENSIONS

264"(W) x 96.5"(H)
176.91 SQ FT


CHANNEL LETTER:

48.15"(W) x 57"(H) x 5" (D)
19.05 SQ FT


MEASUREMENTS

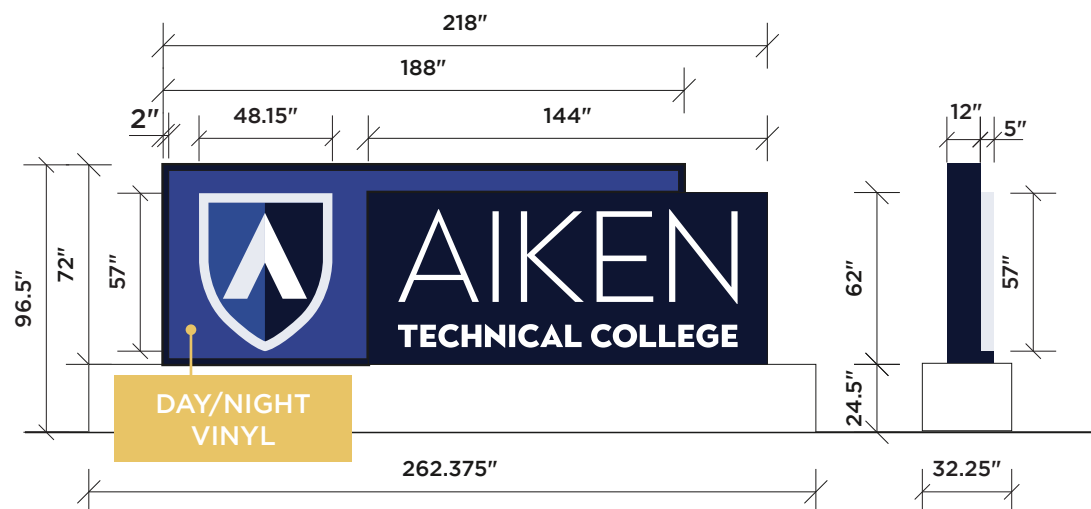

TOP VIEW

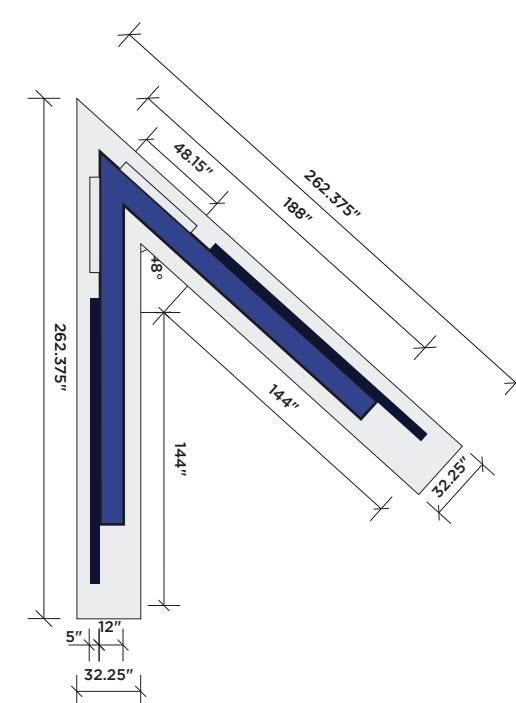

BACK VIEW

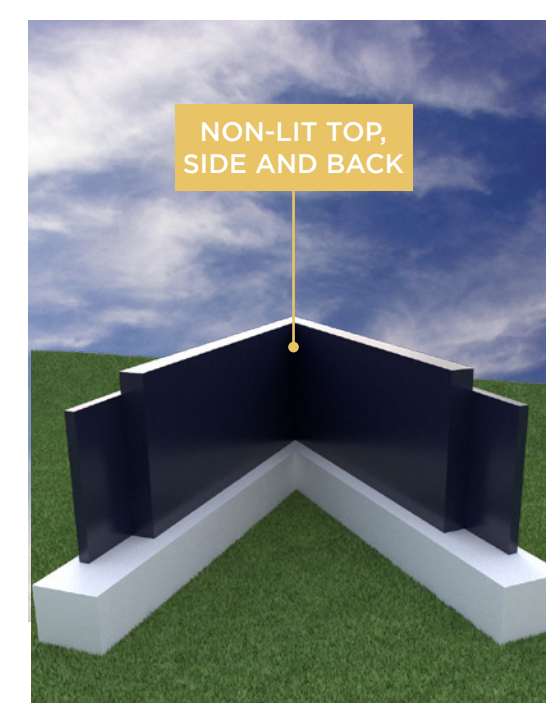

DETAIL BY NIGHT



FACE COLORS:

- MIDNITE BLUE MET. (MP 21989)
- DAY/NIGHT VINYL PMS 2728 C
- LAID BACK BLUE (MP 969) 50%
- WHITE

CONTRACTOR:

ann@sc-sign.com
704.493.2345
ncsign.com

CUSTOMER:

AIKEN TECHNICAL COLLEGE
2276 Jefferson Davis Hwy, Graniteville, SC 29829, USA

DESCRIPTION:

'V' shape Aluminum Monument Sign with illuminated translucent box and cut-through letters and vinyl application.




INSPECTED AND LABELED IN ACCORDANCE WITH UL STANDARD FOR ELECTRIC SIGNS INSTALLED USING UL LISTED PARTS AND METHODS OF INSTALLATION.





AIKEN TECHNICAL COLLEGE/MULTI SIGN TECHNICAL DRAWING

TOP VIEW

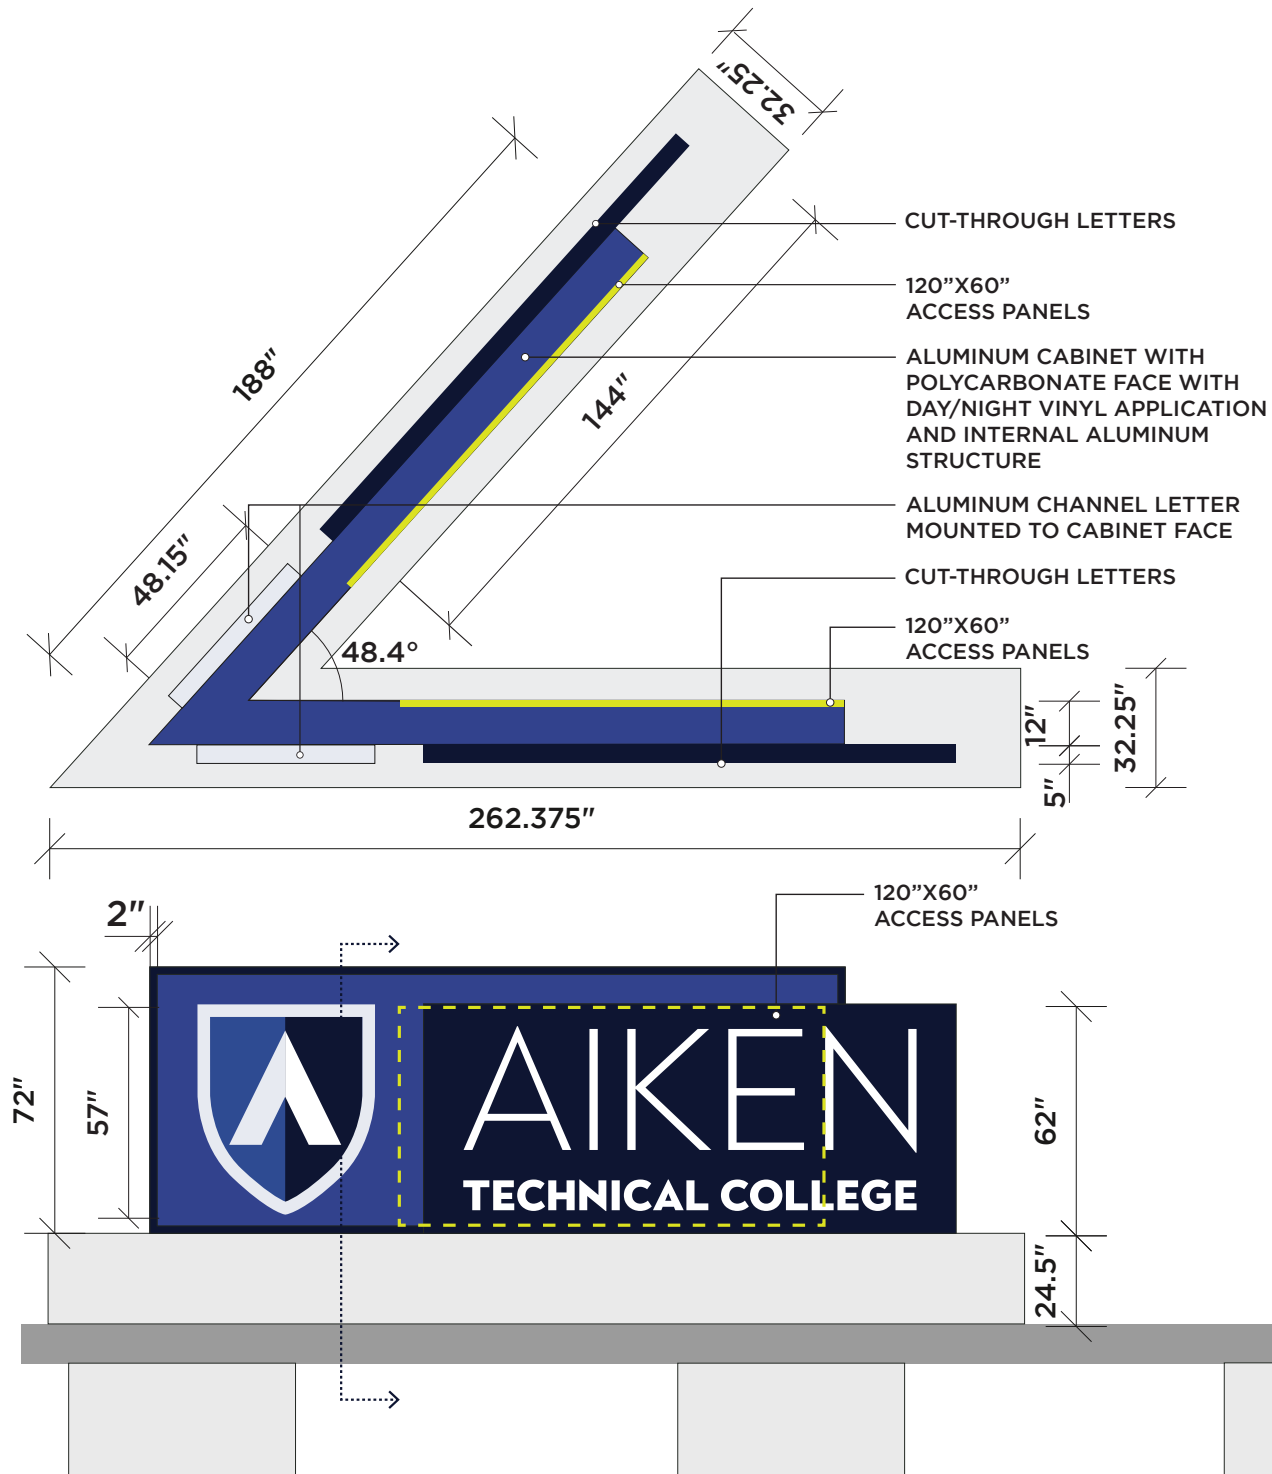

DETAIL

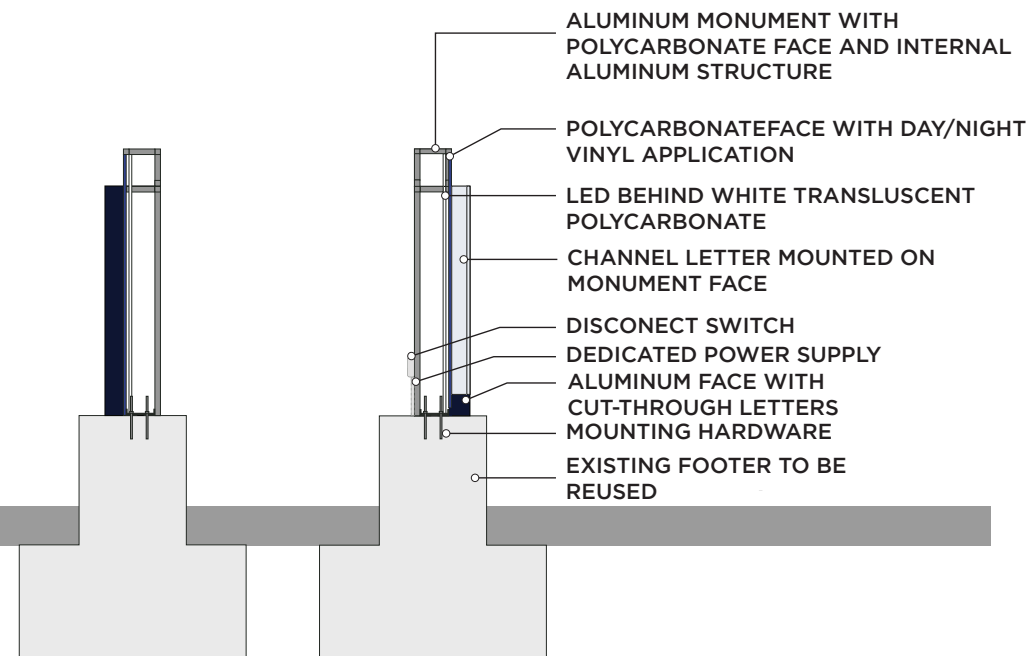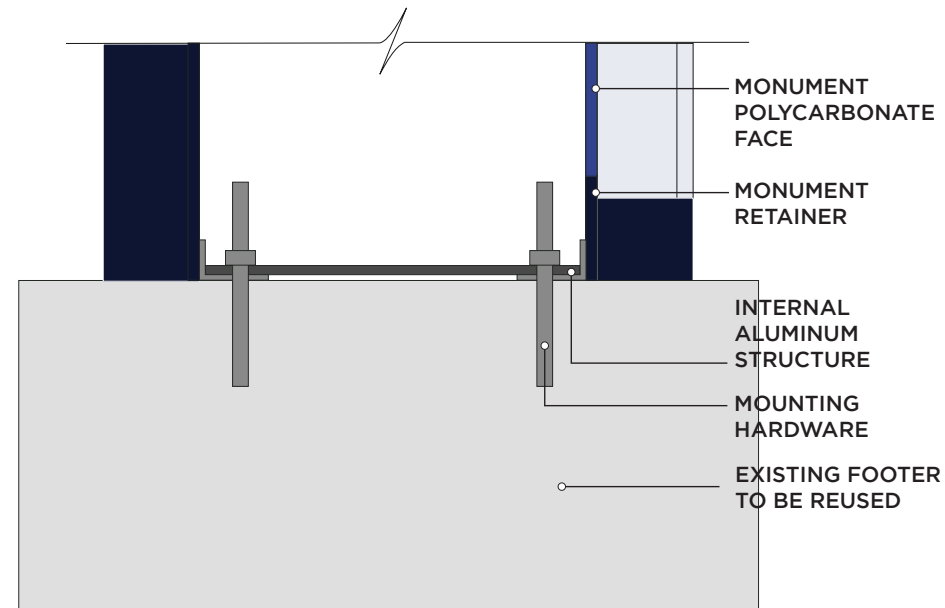

LOCATION:



DIMENSIONS

264"(W) x 96.5"(H)
176.91 SQ FT

CHANNEL LETTER:

48.15"(W) x 57"(H) x 5" (D)
19.05 SQ FT

DETAIL BY NIGHT



CONTRACTOR:

ann@sc-sign.com
704.493.2345
ncsign.com

CUSTOMER:

AIKEN TECHNICAL COLLEGE
2276 Jefferson Davis Hwy, Graniteville, SC 29829, USA

DESCRIPTION:

'V' shape Aluminum Monument Sign with illuminated translucent box and cut-through letters and vinyl application.




INSPECTED AND LABELED IN ACCORDANCE WITH UL STANDARD FOR ELECTRIC SIGNS INSTALLED USING UL LISTED PARTS AND METHODS OF INSTALLATION.



AIKEN TECHNICAL COLLEGE/MULTI SIGN MONUMENT 3_OVERVIEW

FRONT VIEW BY DAY

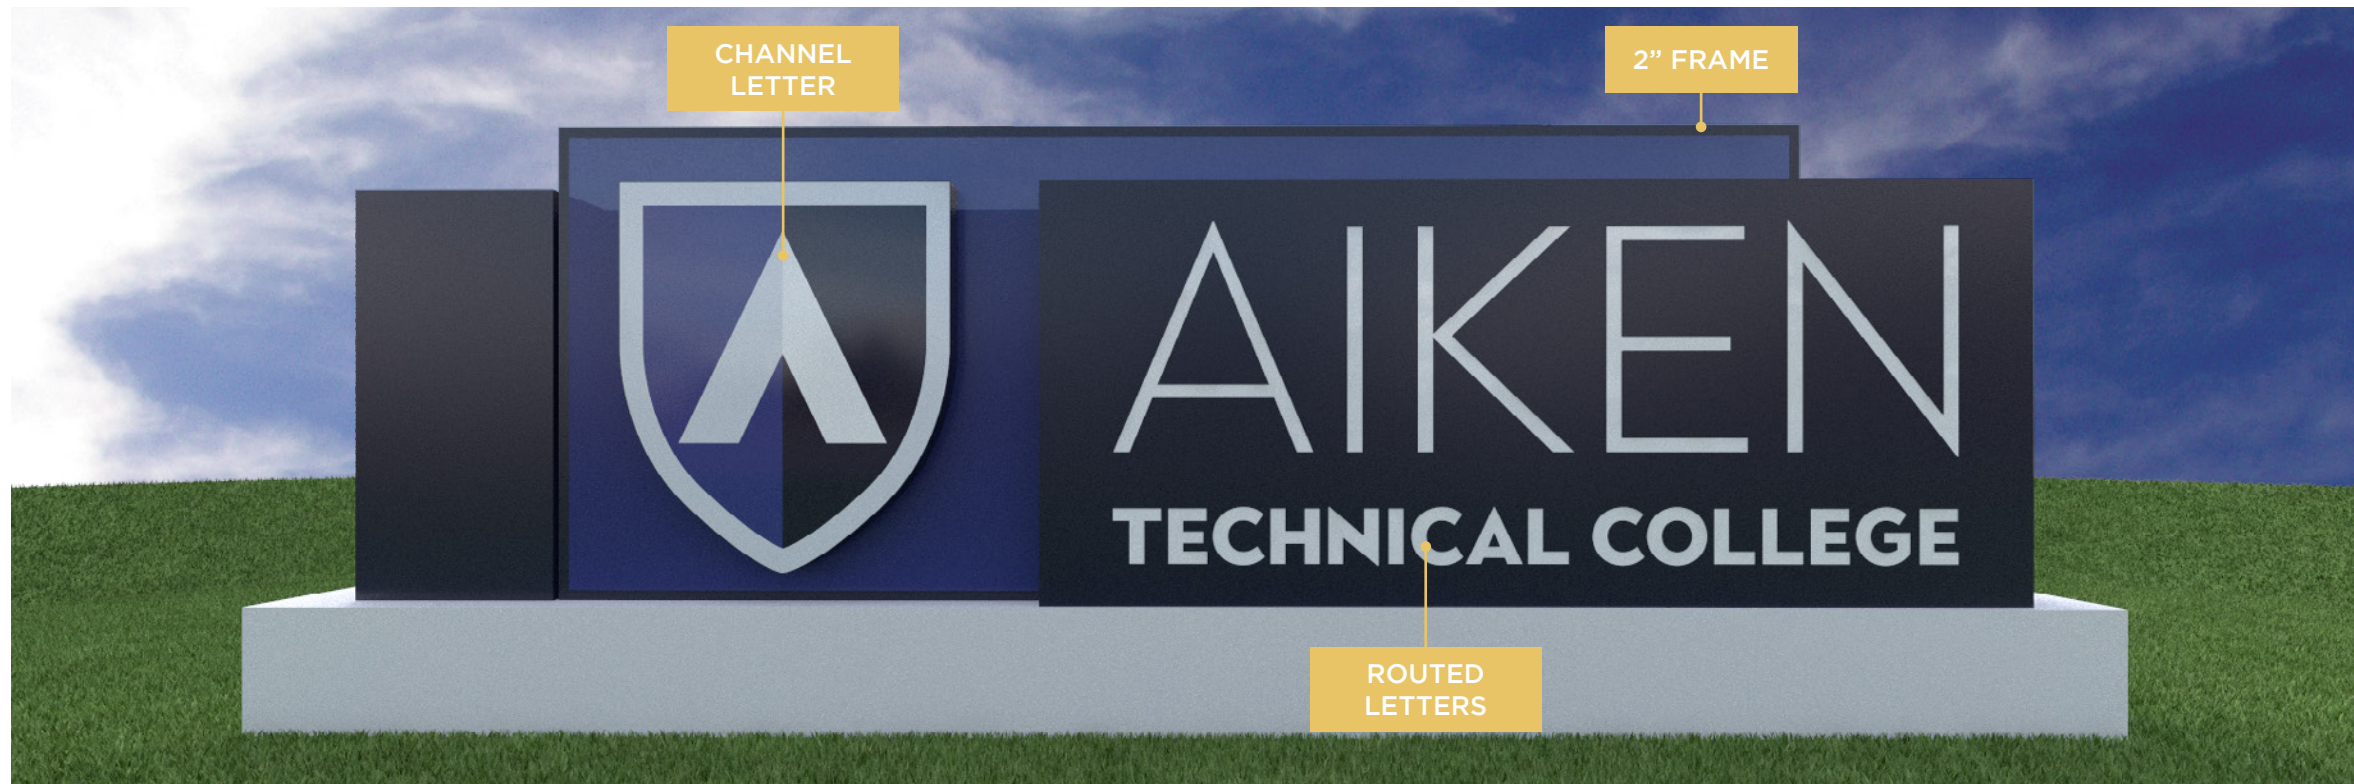

LOCATION:




DIMENSIONS

MONUMENT:
312"(W) x 90"(H) x 20" (D)
195 SQ FT

CHANNEL LETTER:
60.8"(W) x 72"(H) x 5" (D)
30.4 SQ FT

MEASUREMENTS

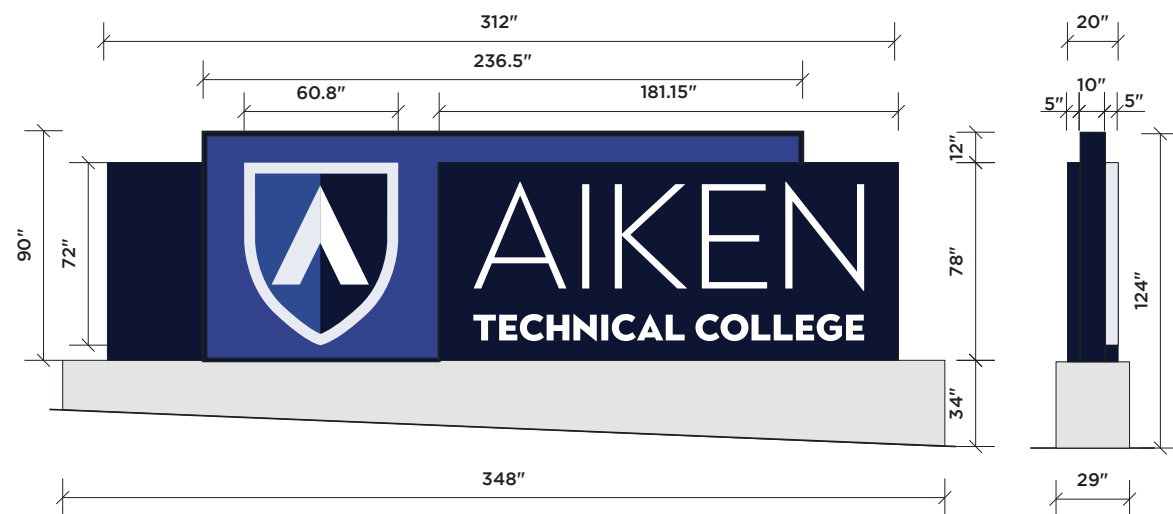

PERSPECTIVE BY NIGHT



DETAIL BY NIGHT



FACE COLORS:



CONTRACTOR:

ann@sc-sign.com
704.493.2345
ncsign.com

CUSTOMER:

AIKEN TECHNICAL COLLEGE
2276 Jefferson Davis Hwy, Graniteville, SC 29829, USA

DESCRIPTION:

Double-sided Aluminum Monument Sign with illuminated translucent box and cut-through letters and vinyl application.




INSPECTED AND LABELED IN ACCORDANCE WITH UL STANDARD FOR ELECTRIC SIGNS INSTALLED USING UL LISTED PARTS AND METHODS OF INSTALLATION.




AIKEN TECHNICAL COLLEGE/MULTI SIGN MONUMENT 3_OVERVIEW

TOP VIEW

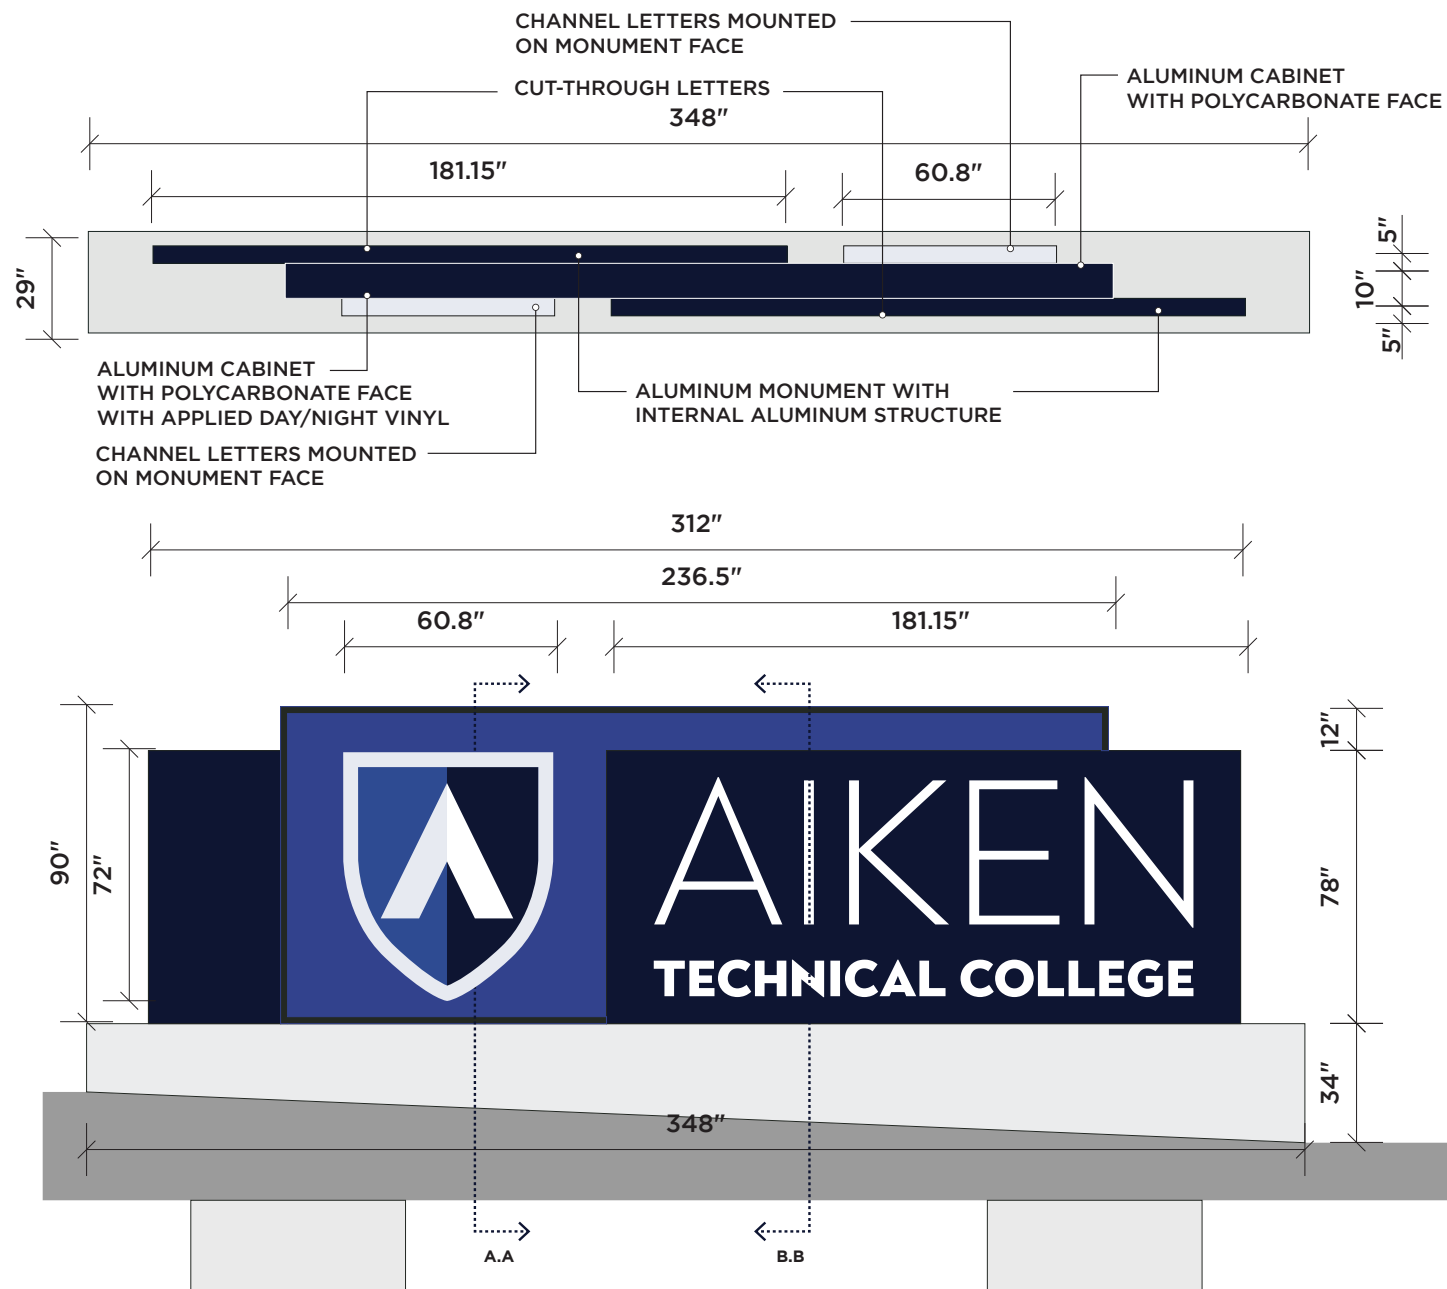

DETAIL

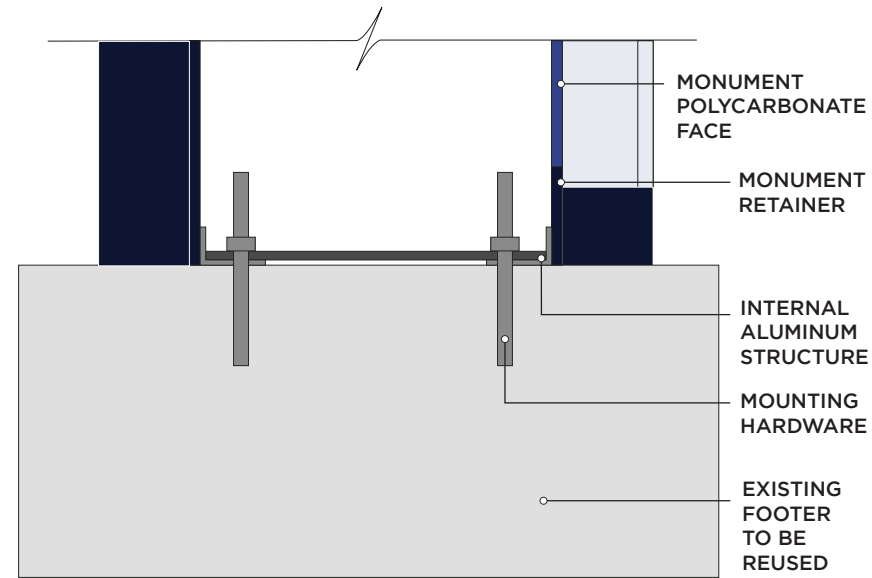

LOCATION:



DIMENSIONS

MONUMENT:
312"(W) x 90"(H) x 20" (D)
195 SQ FT

CHANNEL LETTER:
60.8"(W) x 72"(H) x 5" (D)
30.4 SQ FT

DETAIL BY NIGHT



CONTRACTOR:

ann@sc-sign.com
704.493.2345
ncsign.com

CUSTOMER:

AIKEN TECHNICAL COLLEGE
2276 Jefferson Davis Hwy, Graniteville, SC 29829, USA

DESCRIPTION:

Double-sided Aluminum Monument Sign with illuminated translucent box and cut-through letters and vinyl application.



INSPECTED AND LABELED IN ACCORDANCE WITH UL STANDARD FOR ELECTRIC SIGNS INSTALLED USING UL LISTED PARTS AND METHODS OF INSTALLATION.

